

SCHOENLEBER, SHRIVER & HITTLE
 Architecture and Construction Consulting Services
 123 So. 84th, Suite A, Lincoln, Nebraska 68510
 (402) 485-2893
 FAX: (402) 485-6159
 E-MAIL: cs@scsh.com

EAGLE RACEWAY
 238th STREET
 EAGLE, NEBRASKA

| REACT NO. | REVIEWED BY | DATE |
|-----------|-------------|------|
| | | |
| | | |
| | | |
| | | |
| | | |
| | | |
| | | |
| | | |
| | | |


← Pit Camping along East
 Fence Only

Support + Class
 Pit Overflow
 Pit Parking if
 needed

Pre-Tech here opens at 10AM

French
 Grimes
 Tech
 Shed

- #7C 41 NO PARKING
- 42 T. Chapman
- #25B 43 G. Pike
- #51 44 M. Boston
- #0 45 C. Weiler
- #4W 46 N. Weiler
- 47 NO PARKING
- 48 NO PARKING

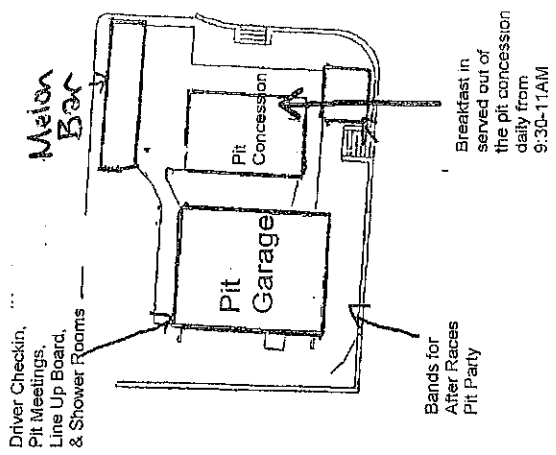

Tires, Fuel, & Parts
 Leasing
 Motorsports
 Mini-Storage

2024
 RS NATS

- #14T J. Riggins A
- #22D D. Nekolite B
- #4S E. Barrow C
- #22P C. Thomas D
- #31 K. Courtney E
- #2D D. Ballenger F
- #24 T. Harris G
- #26 J. Harris H
- #10 M. Oliver I
- #20J J. Hush J
- #10 T. Serbus K
- #24G C. Graf L
- #33S J. Schultz M
- #96 C. Parker N
- #07 O. Carlson O
- #44 S. Jordan P
- #31H P. Heinen Q
- #4G C. Garner R
- #48N B. Ballenger S
- #22M N. Barger T
- #74B M. Voeltz U
- #24V J. Bubak V
- #64W T. Jensen W
- #37 J. Hall X
- # X D. Wardahl Y
- #17B J. Bolte Z
- #22C C. Koch AA
- #76 J. Russell BB
- #5 M. Elkins CC
- #36 R. Hansen DD
- #56 B. Johnson EE
- #30 M. Johnson FF
- #4 M. Johnson HH
- #69 B. Rekow 49
- #32 J. Carney 50
- #01J J. Sessums 51
- #5T T. Anderson 52
- #82 C. Bolden 53
- #32 C. Scherb 54
- #88R R. Lapante 55
- #27 J. Lewis 56
- #30R G. Worrell 57
- #4 K. Weaver 58
- #5W K. Weaver 59
- #1K. Weber 60
- 31Z Z. Rhodes 61
- 19 K. Kepner 62
- B. Brown 63 #15
- C. Holt 64 #21C
- D. White 65 #10K
- K. Weber 66 #47W
- J. Weber 67 #97
- #82 S. Richardson JU
- #19 B. Galedrige JU
- #43 D. Barnes KK
- #11 C. Barnes LL
- #45 T. Richards MM
- #3T S. Hwst NN
- #3T N. Thompson OO
- #25M R. Thompson PP
- A. Davenport QQ
- #5A A. Jackson RR
- #14T T. Handrick SS
- #2A A. Salzman TT
- #88 J. Galusha UU
- WV
- WVW

CATWALK

Park ATVs under the
 catwalk when not in use

Backstretch

Turn 2

Turn 3

SITE PLAN AT PITS - SOUTH

SCALE: 1" = 40'-0"



Support Class Parking

Highrise Grandstands

2024 Racesaver
Nets Parking
Map

TURN 1

TURN 2

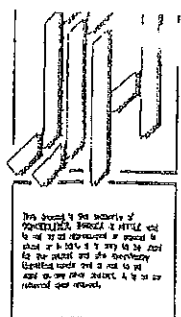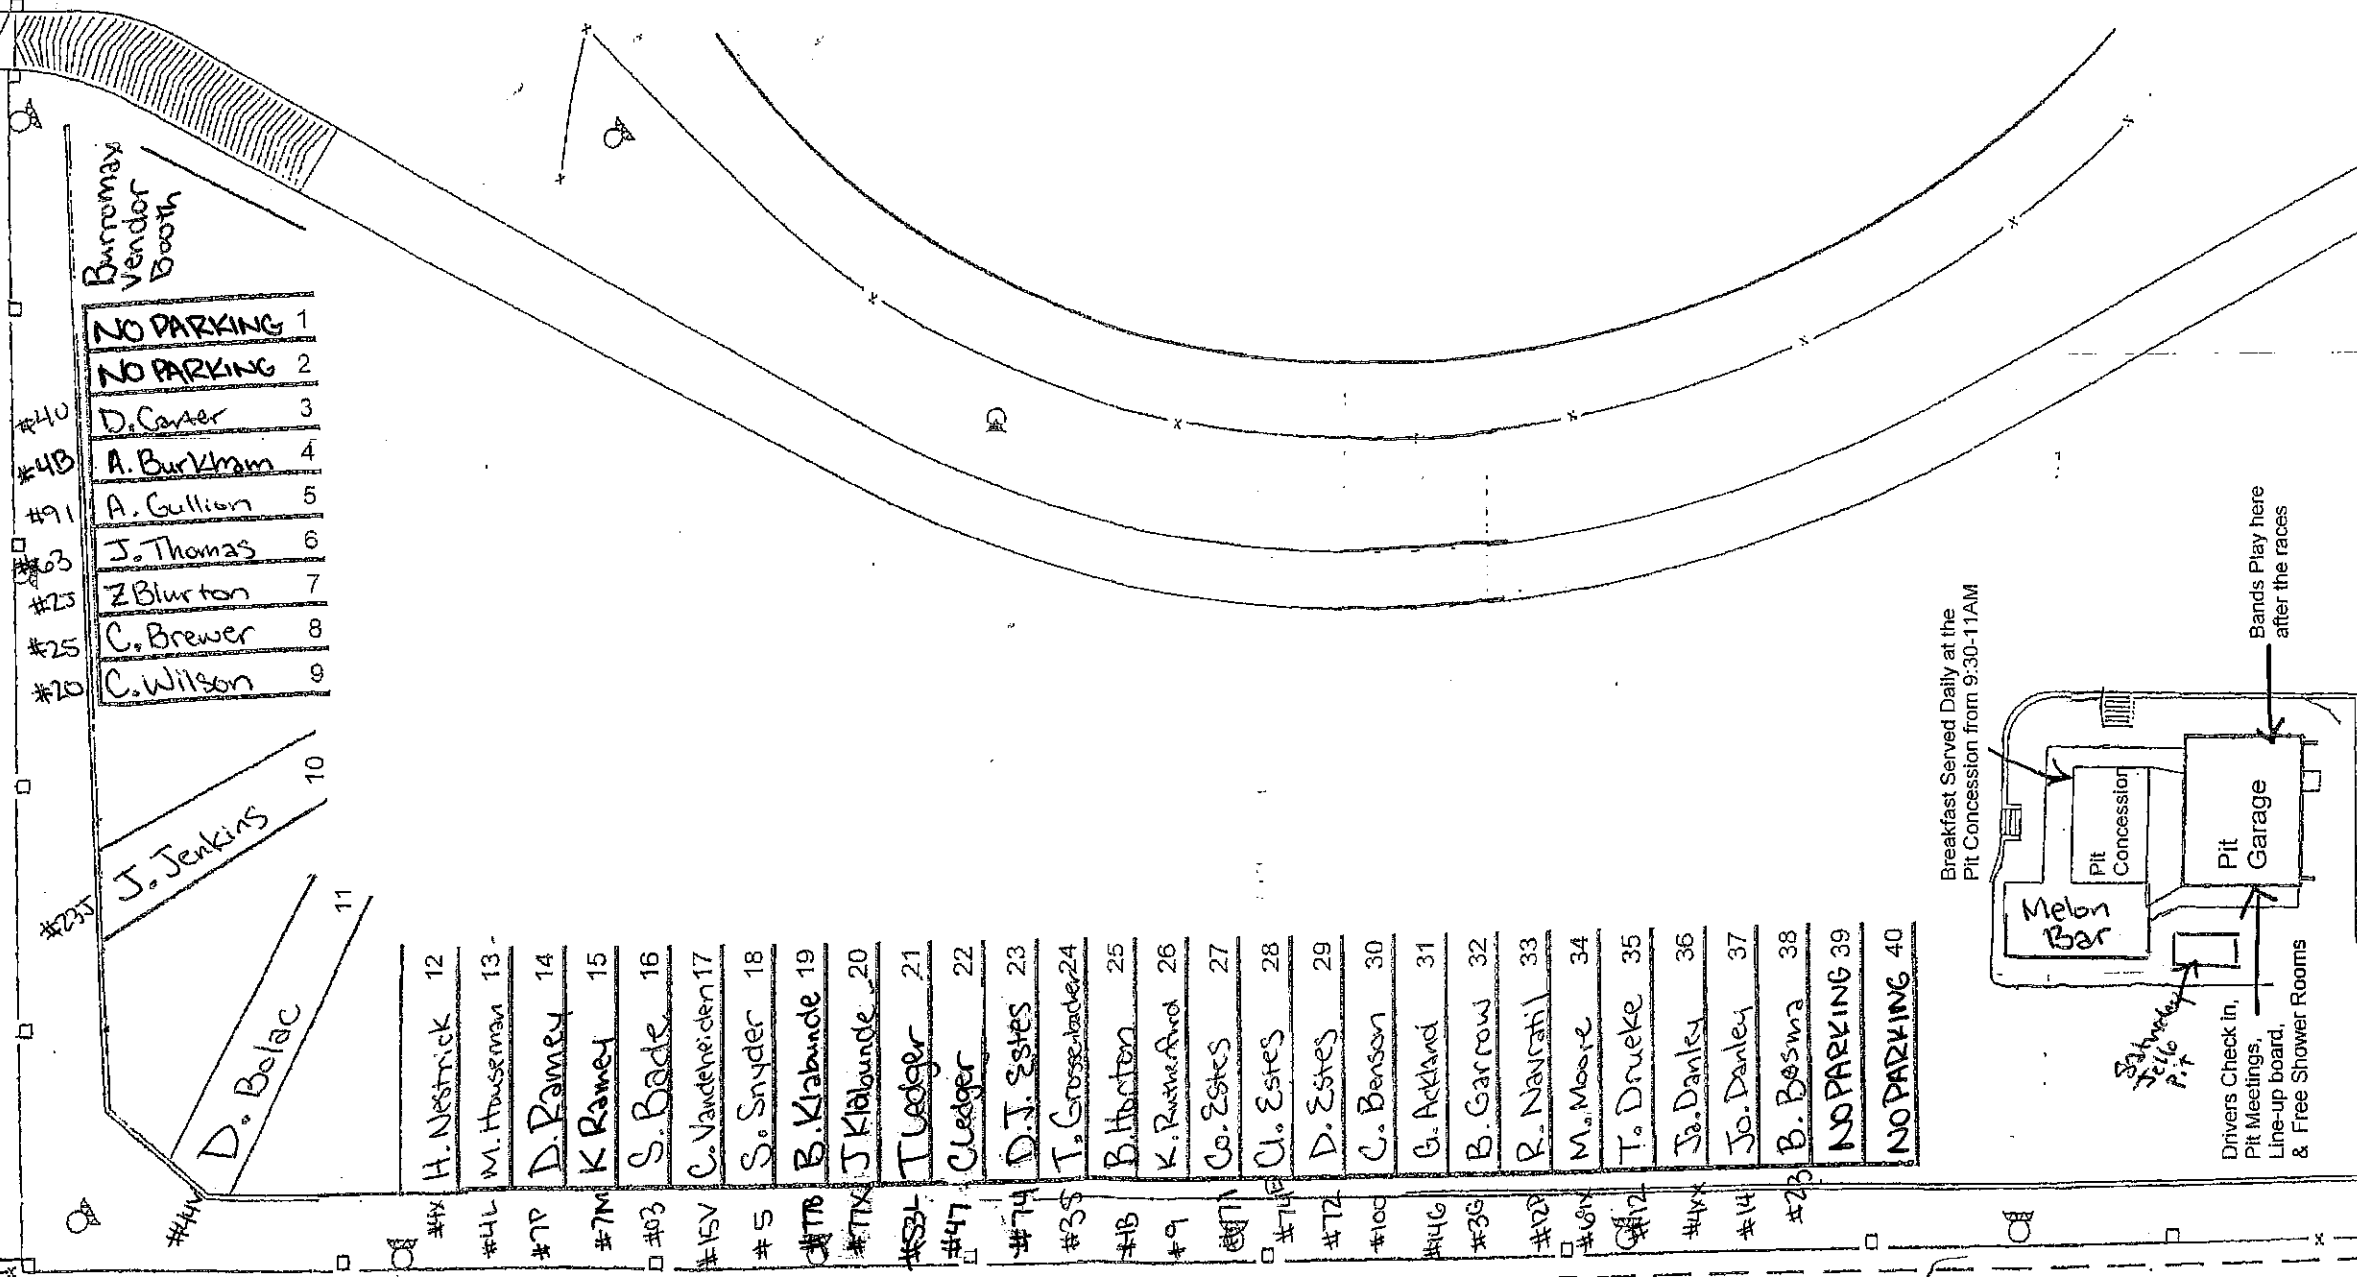

SCHIDENEBER, SHIRINER & HITTLE
 Architecture and Construction Consulting Services
 123 So. 24th, Suite A, Lincoln, Nebraska 68510
 (402) 403-2893
 FAX: (402) 403-6499 E-MAIL: car@schid-arch.com

EAGLE RACEWAY
 238th STREET
 EAGLE, NEBRASKA

| | |
|--------------|-------|
| PROJECT NO. | DATE: |
| REVISION BY: | DATE: |
| | |
| | |
| | |
| | |

PRELIMINARY
 THIS PROJECT HAS NOT BEEN
 SEaled AND IS NOT TO BE
 USED FOR CONSTRUCTION

DRAWING TITLE:
 SITE PLAN AT PITS - SOUTH
 CUSTOMER NO.:
 9-017 002
SD11